


**TYPICAL DETAILS FOR
SELF-SUPPORTING
ROOFLIGHT
(BOX BAR)**

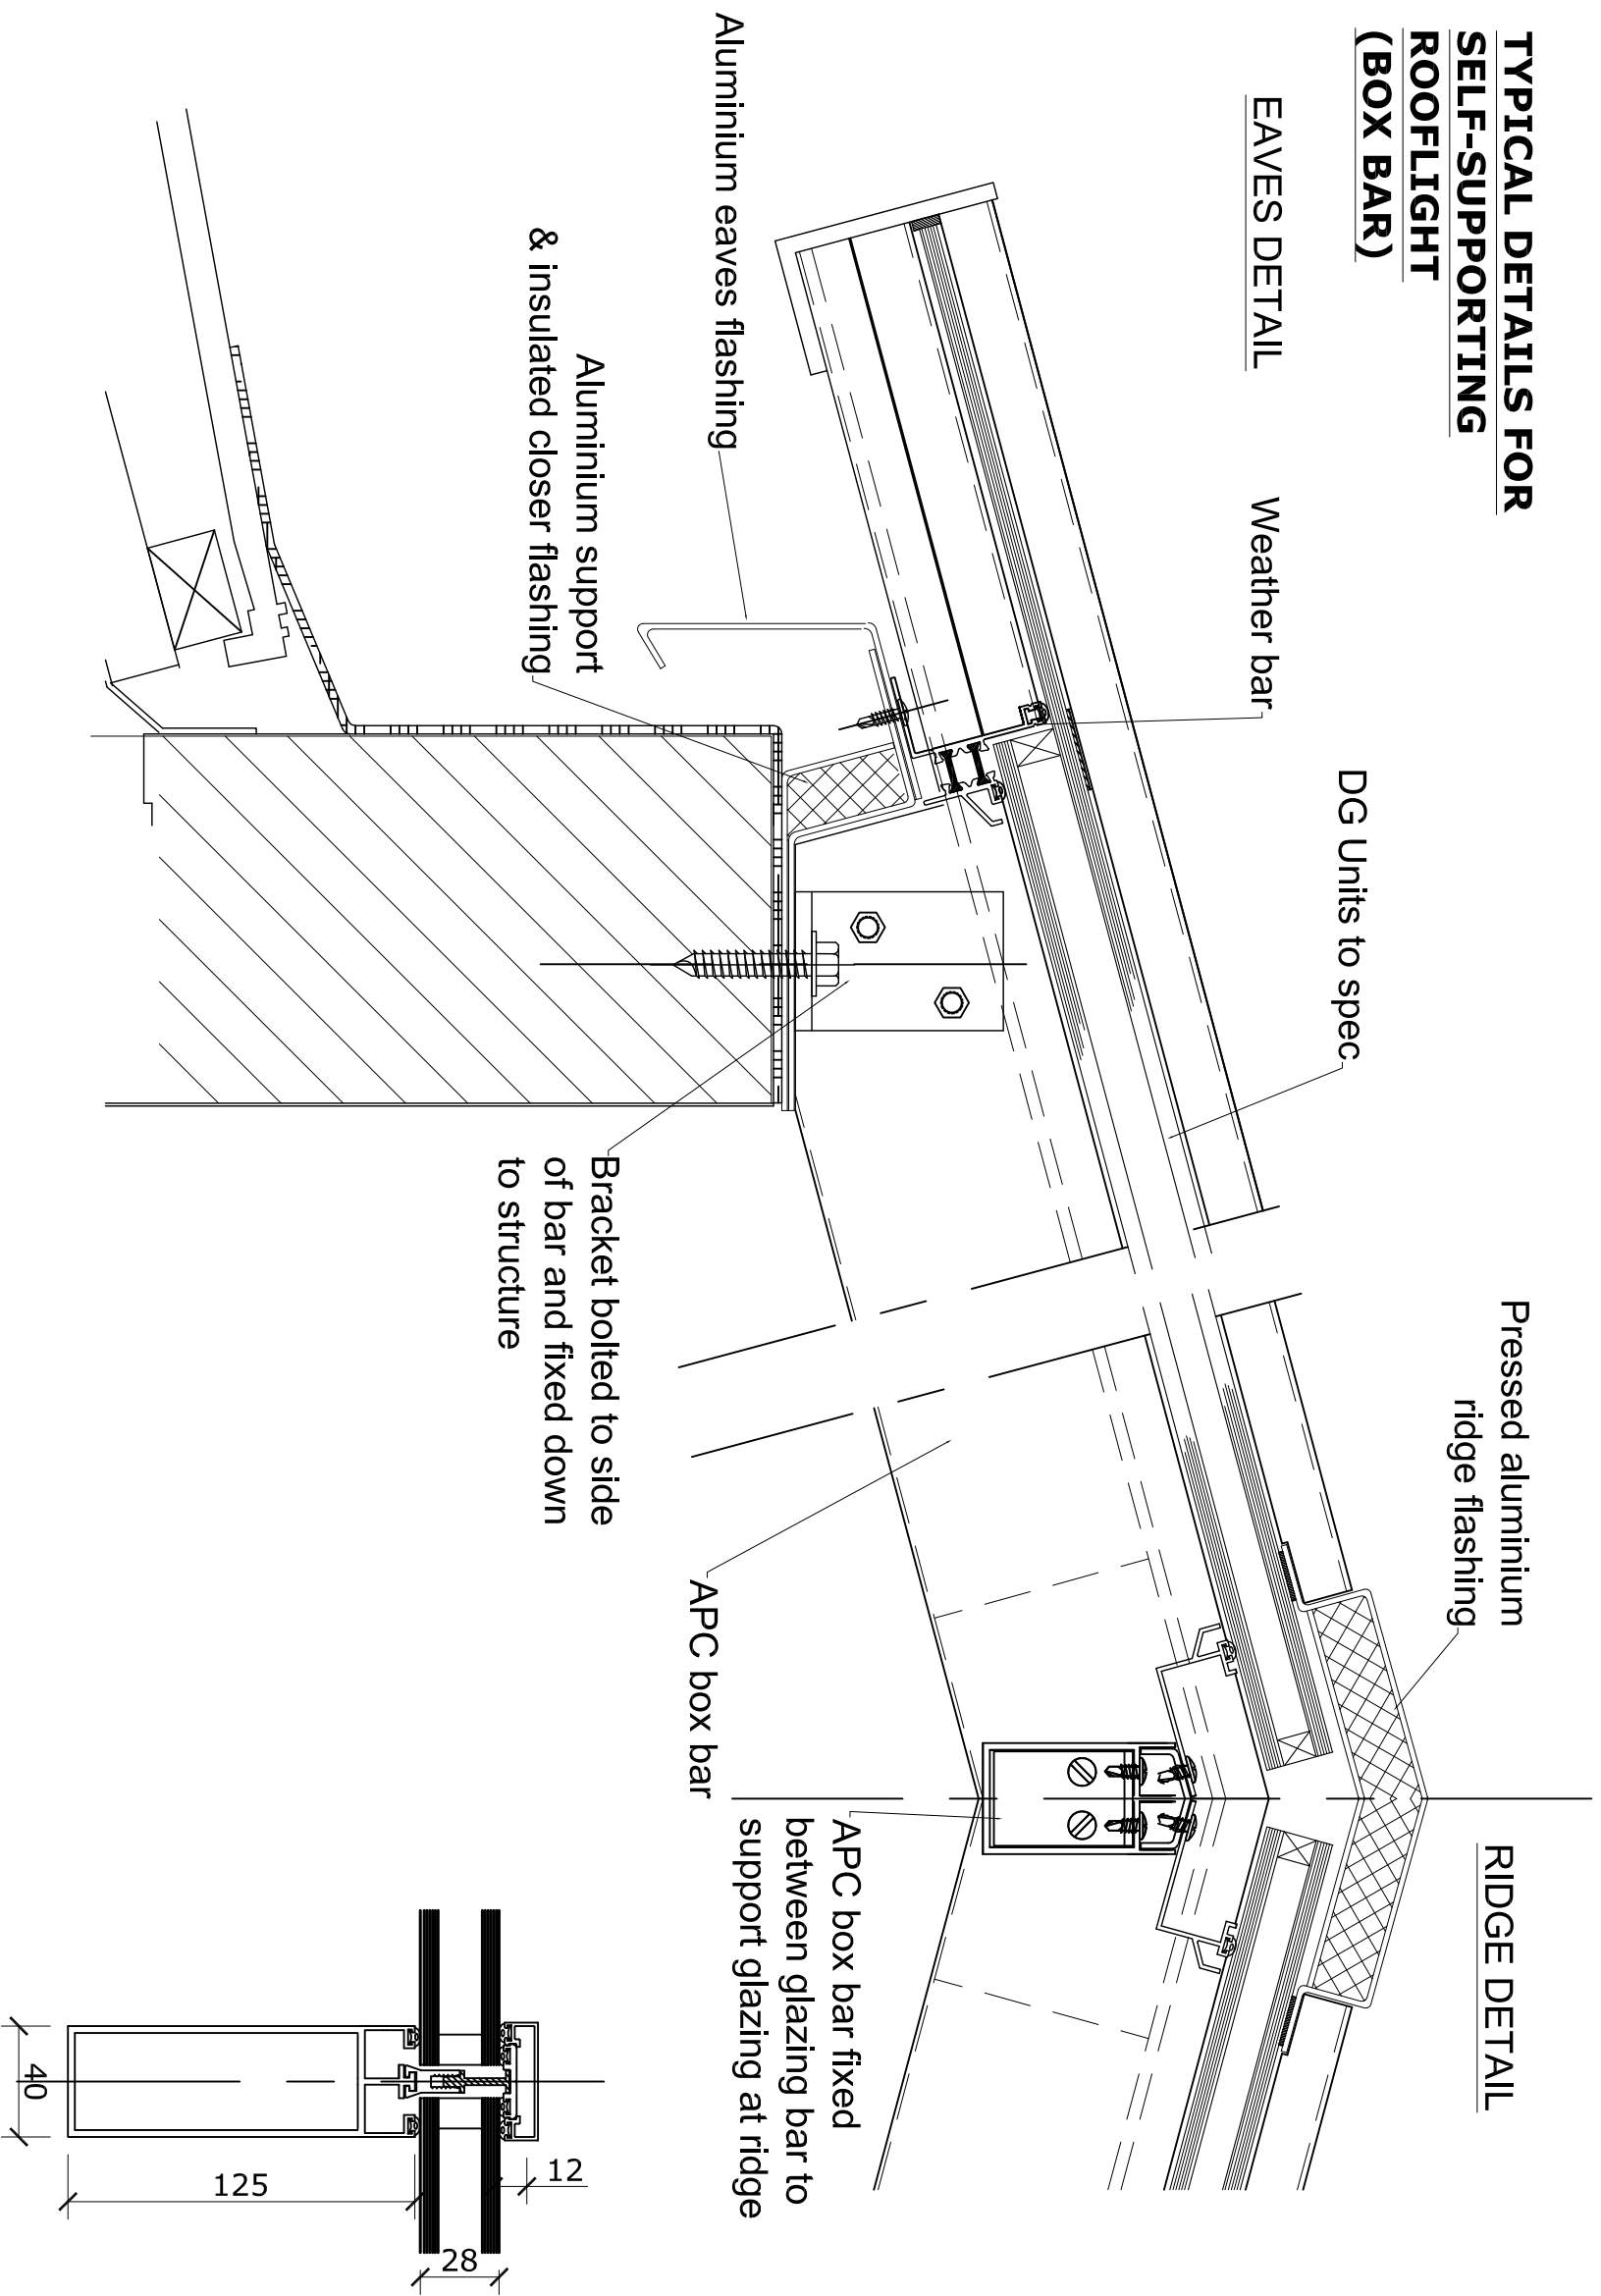

**architectural
products limited**

specialised aluminium fabrications for the construction industry
Unit 9, Alexandra Way, Tewkesbury, Gloucestershire GL20 8NB
Tel: 01684 291555 Fax: 01684 291666
www.architecturalproducts.co.uk

Project:			
Client:			
Revisions			
	Date		By

Specification:	
Glass: XXX	
Finish: XX	

Title: PATENT GLAZING TYPICAL DETAILS		
Scale: xx	Date: xxx	Drawing No.
Drawn: JJO	Checked:	