

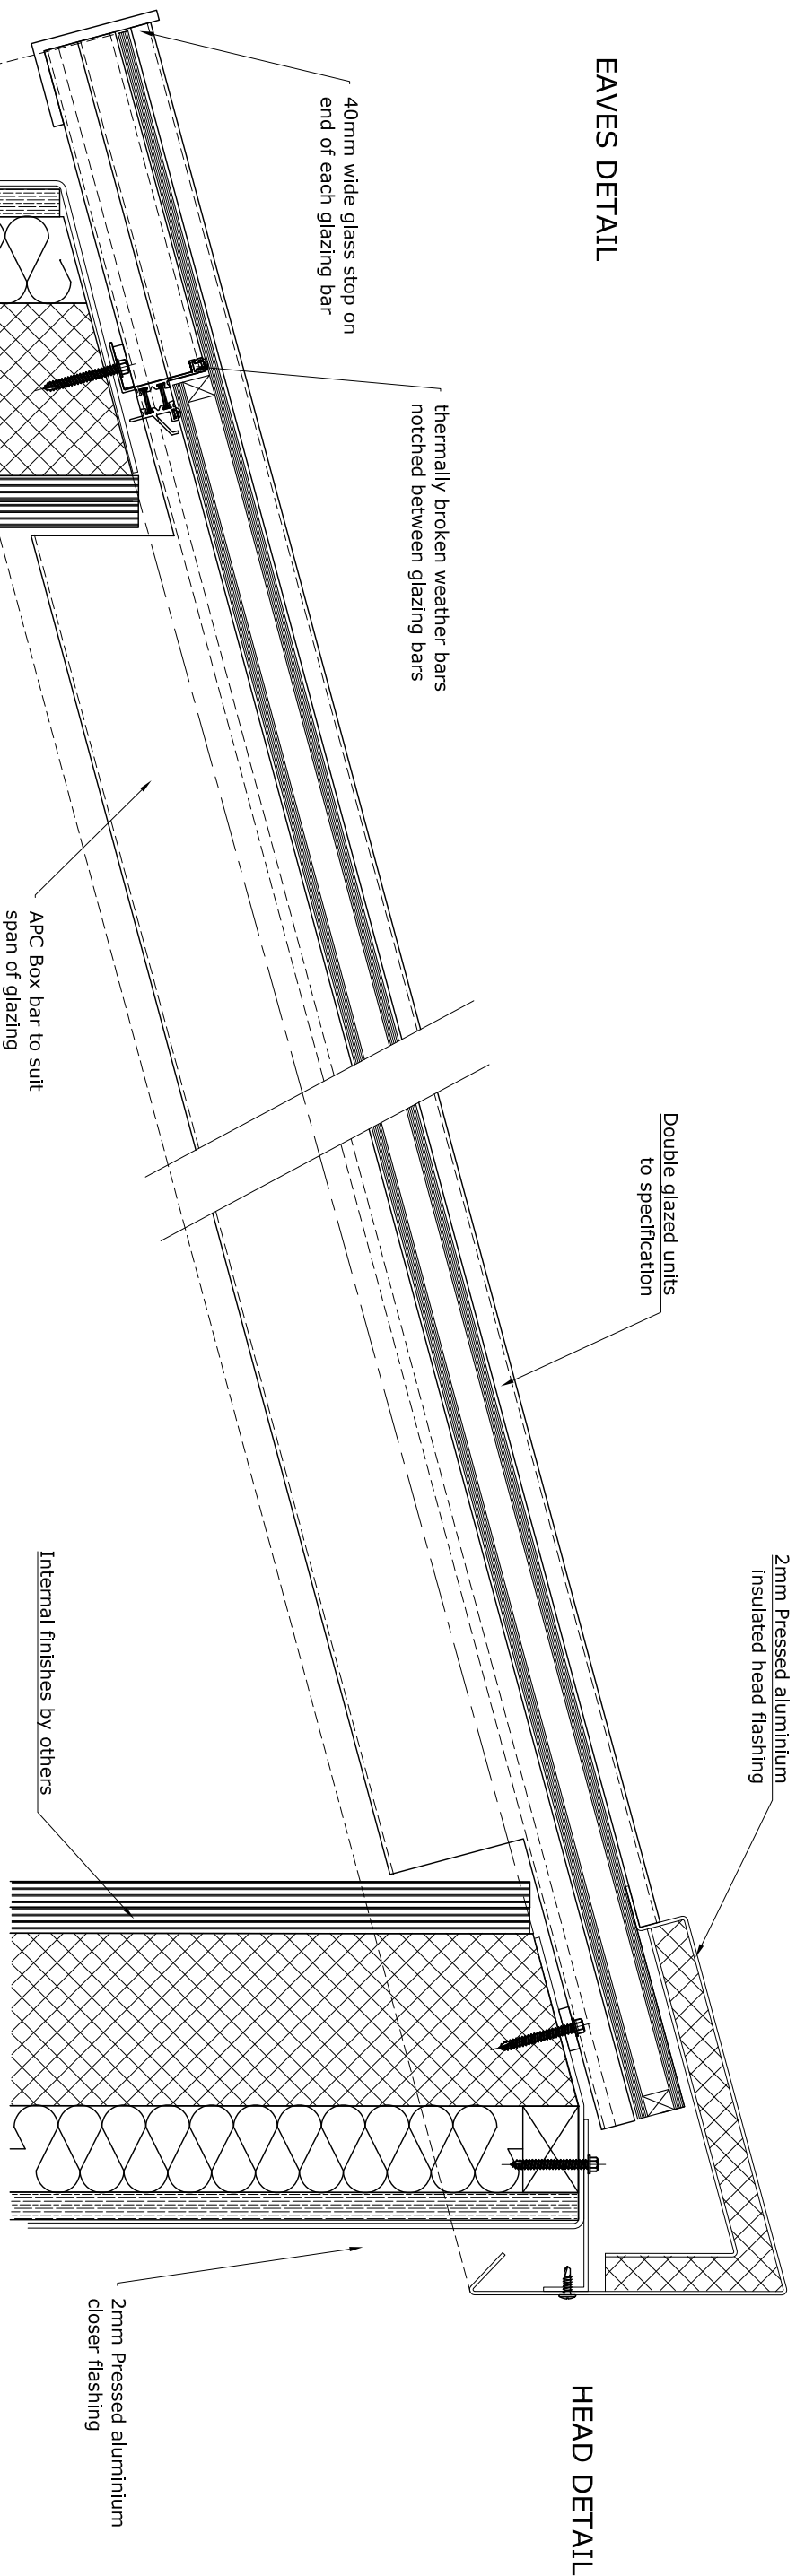


EAVES DETAIL

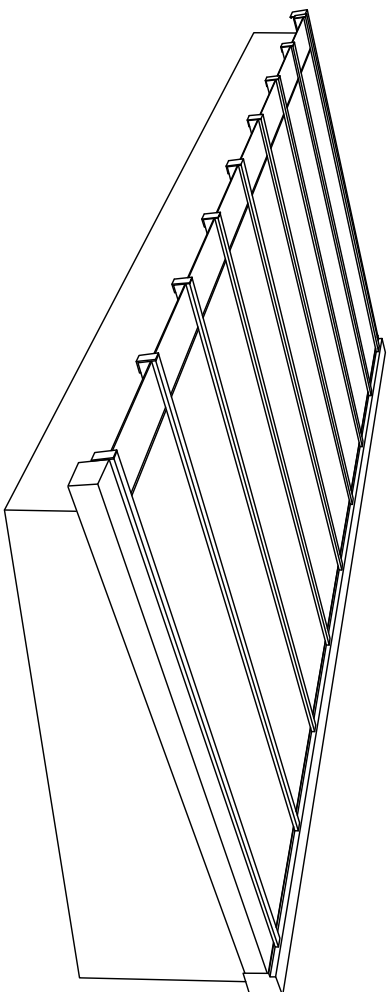

HEAD DETAIL

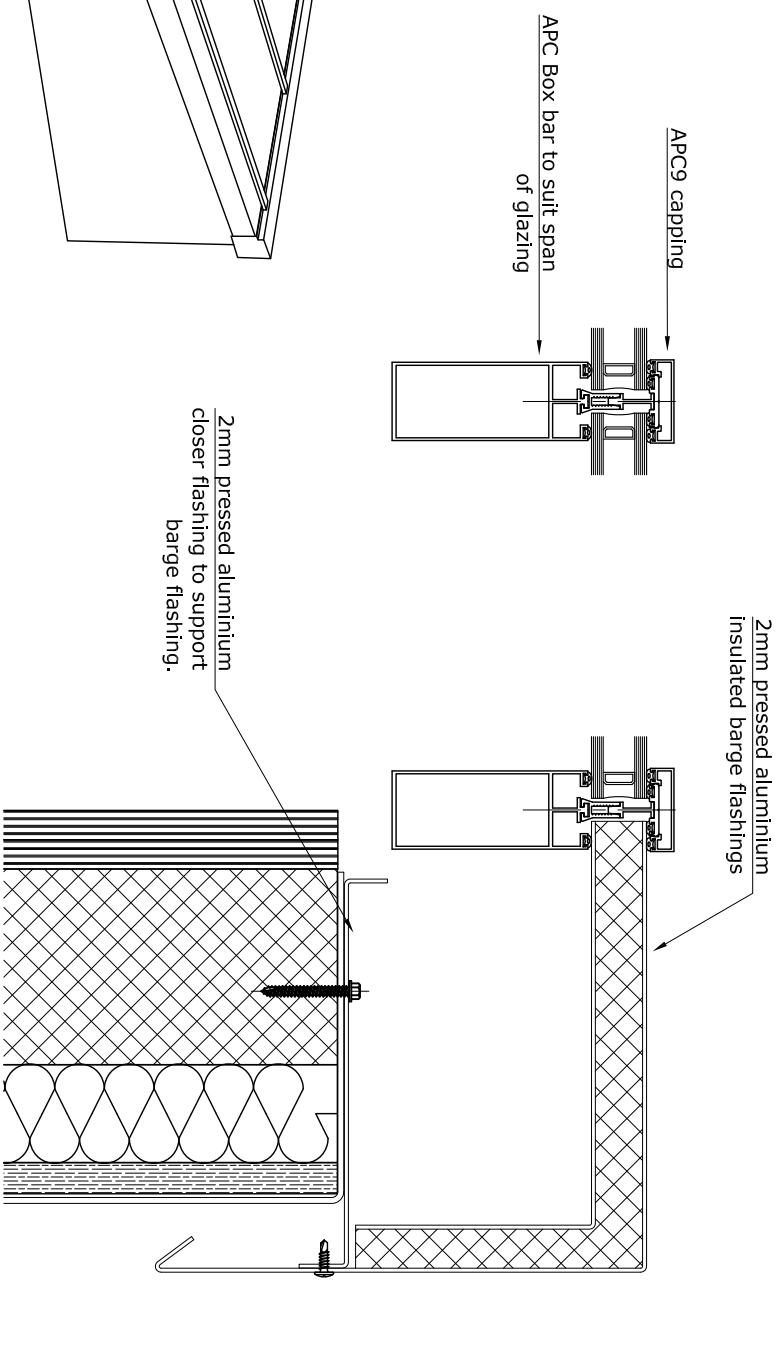

Upstand weathering by others

Note
Structural suitability of the upstands to withstand the loads imposed by the glazing system, are the responsibility of the structural engineer.

architectural products limited

specialised aluminium fabrications for the construction industry
Unit 9, Alexandra Way, Tewkesbury, Gloucestershire GL20 8NB
Tel: 01684 291555 Fax: 01684 291666
www.architecturalproducts.co.uk

Project: XXXX

Client: XXXX

Revisions

Date

By

Specification: xxx

Glass: xxx

Finish:

XX

Title: TYPICAL DETAILS

STANDARD HEAD, EAVES & BARGE DETAILS

Scale: xx

Drawn: JJO

Date: xxx

Checked:

Drawing No.