


EAVES DETAIL

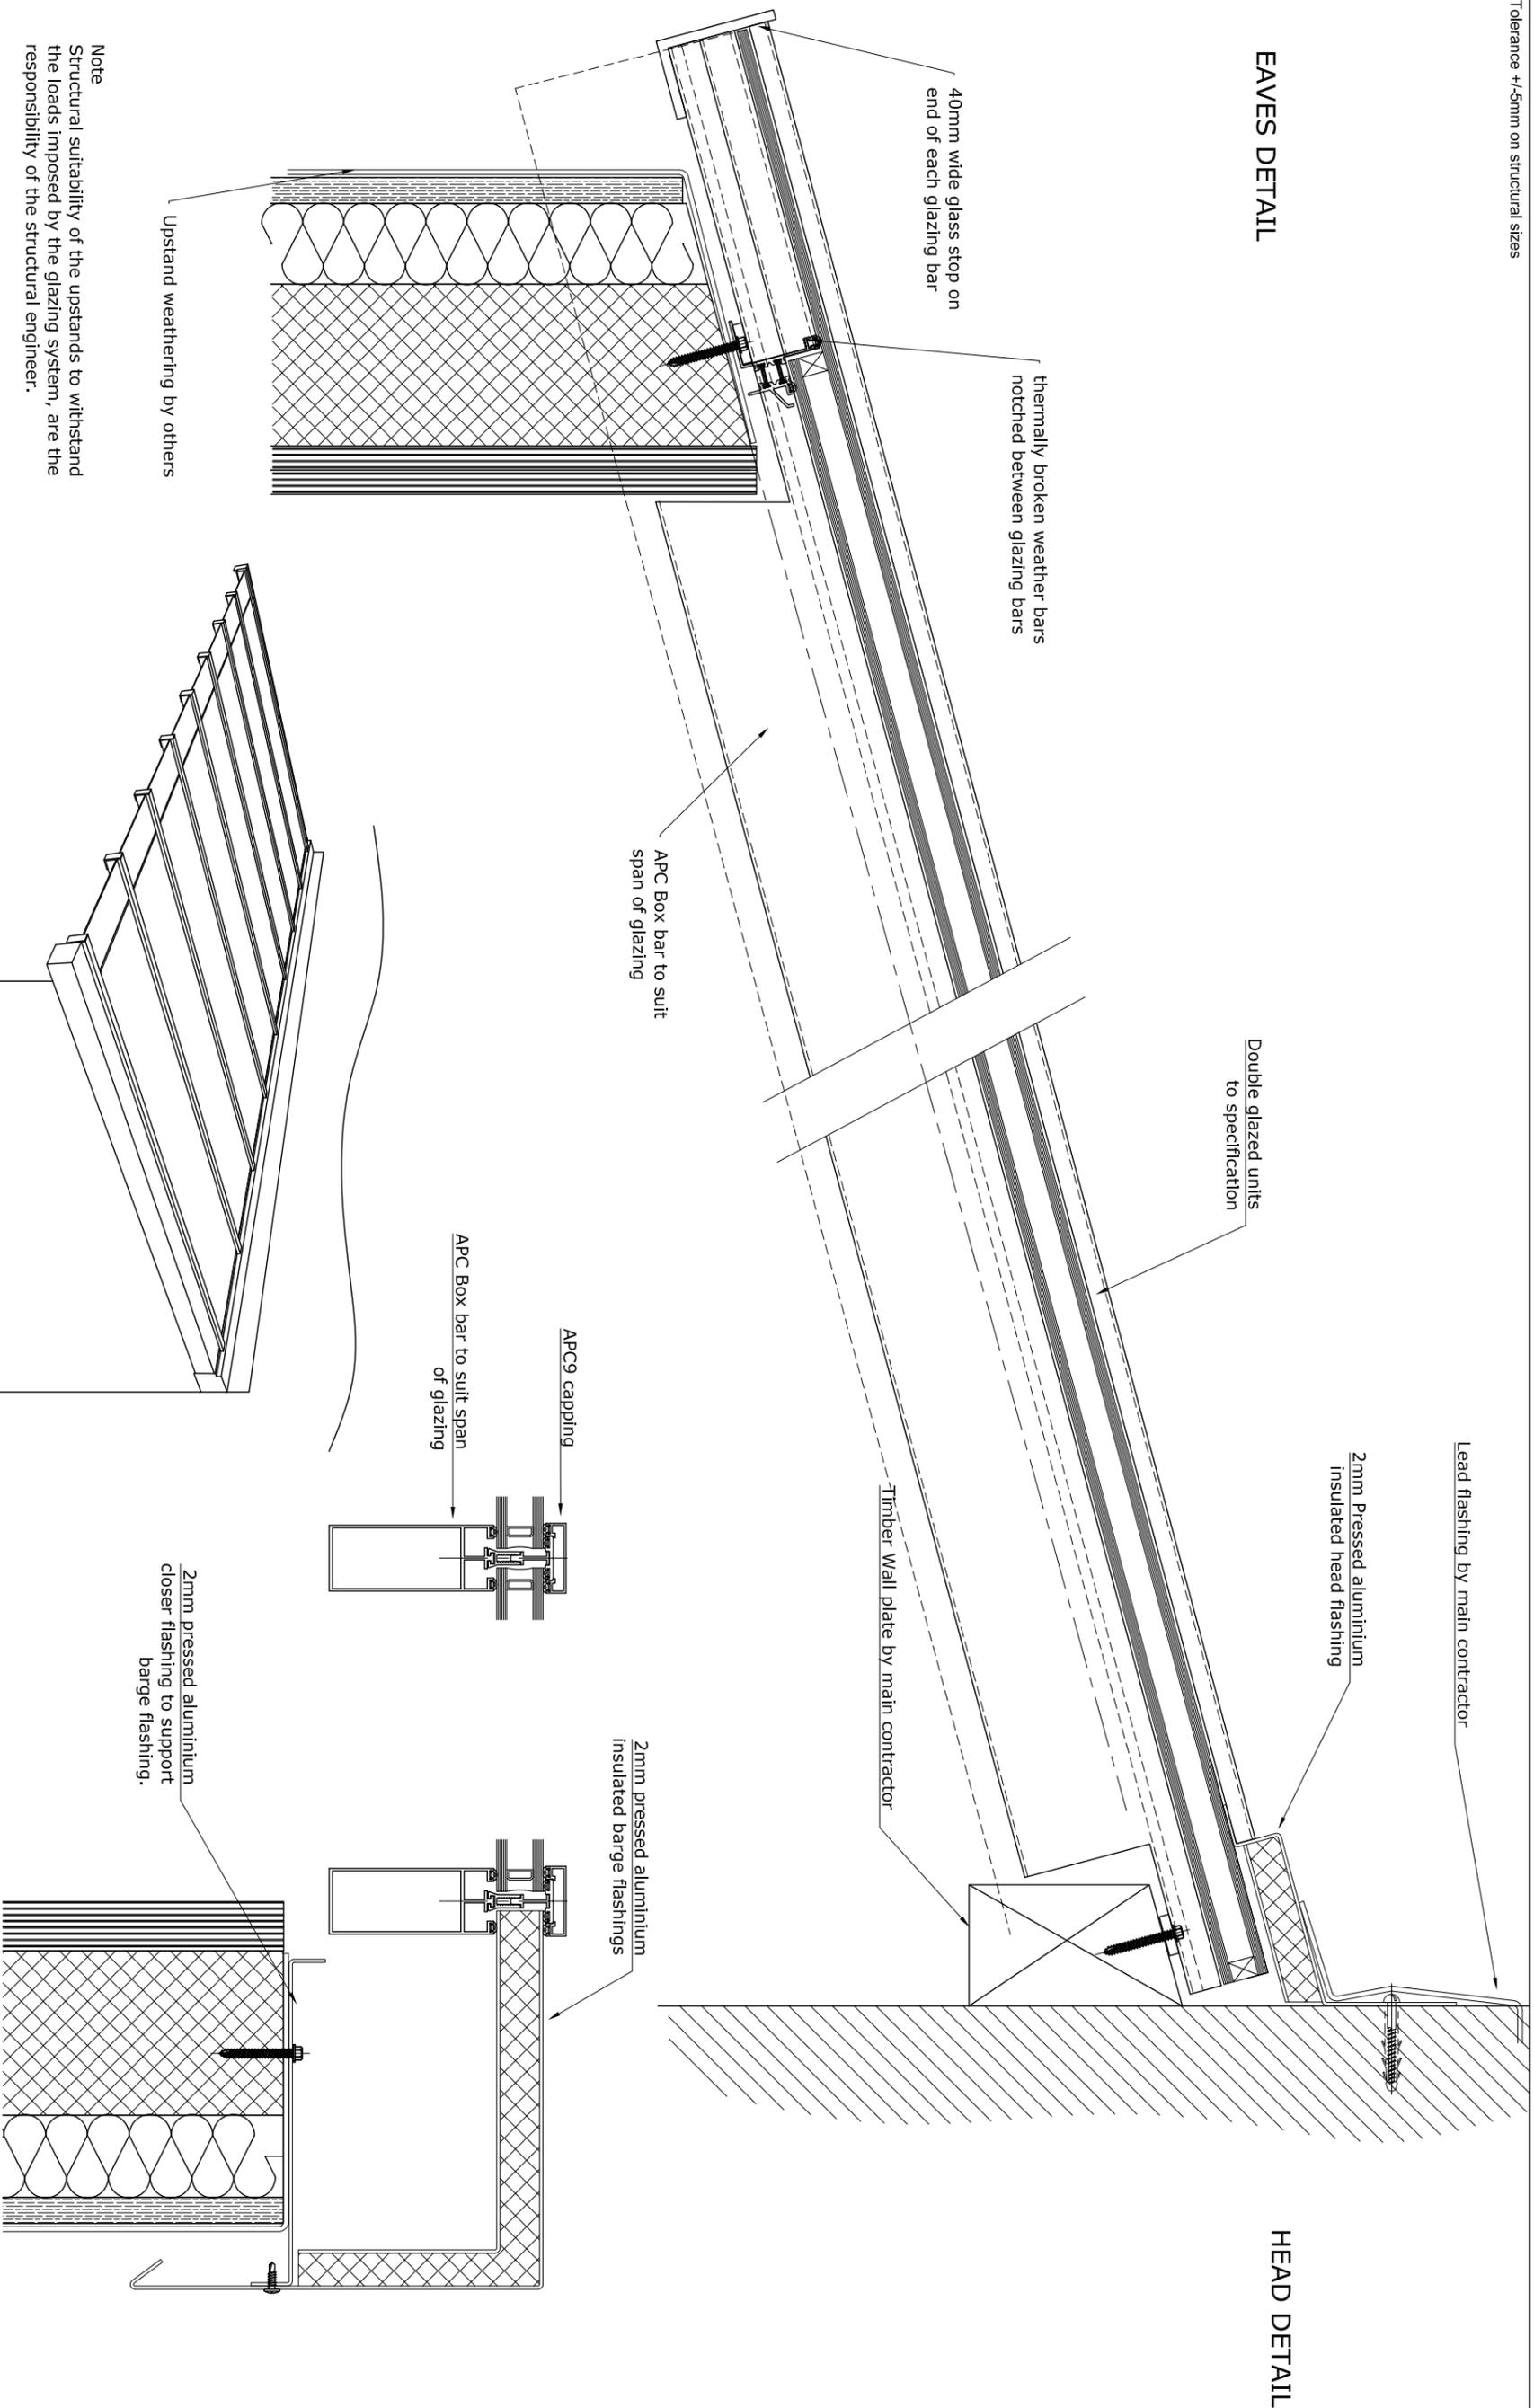

HEAD DETAIL



architectural products limited

specialised aluminium fabrications for the construction industry
 Unit 9, Alexandra Way, Tewkesbury, Gloucestershire GL20 8NB
 Tel: 01684 291555 Fax: 01684 291666
 www.architecturalproducts.co.uk

Project: XXXX

Client: XXXX

Revisions

Date

By

Specifications: xxx

Glass: xxx

Finish:

XX

Title: TYPICAL DETAILS

WALL PLATE, EAVES & BARGE DETAILS

Scale: xx

Drawn: JJO

Date: xxx

Checked:

Drawing No.