


EAVES DETAIL

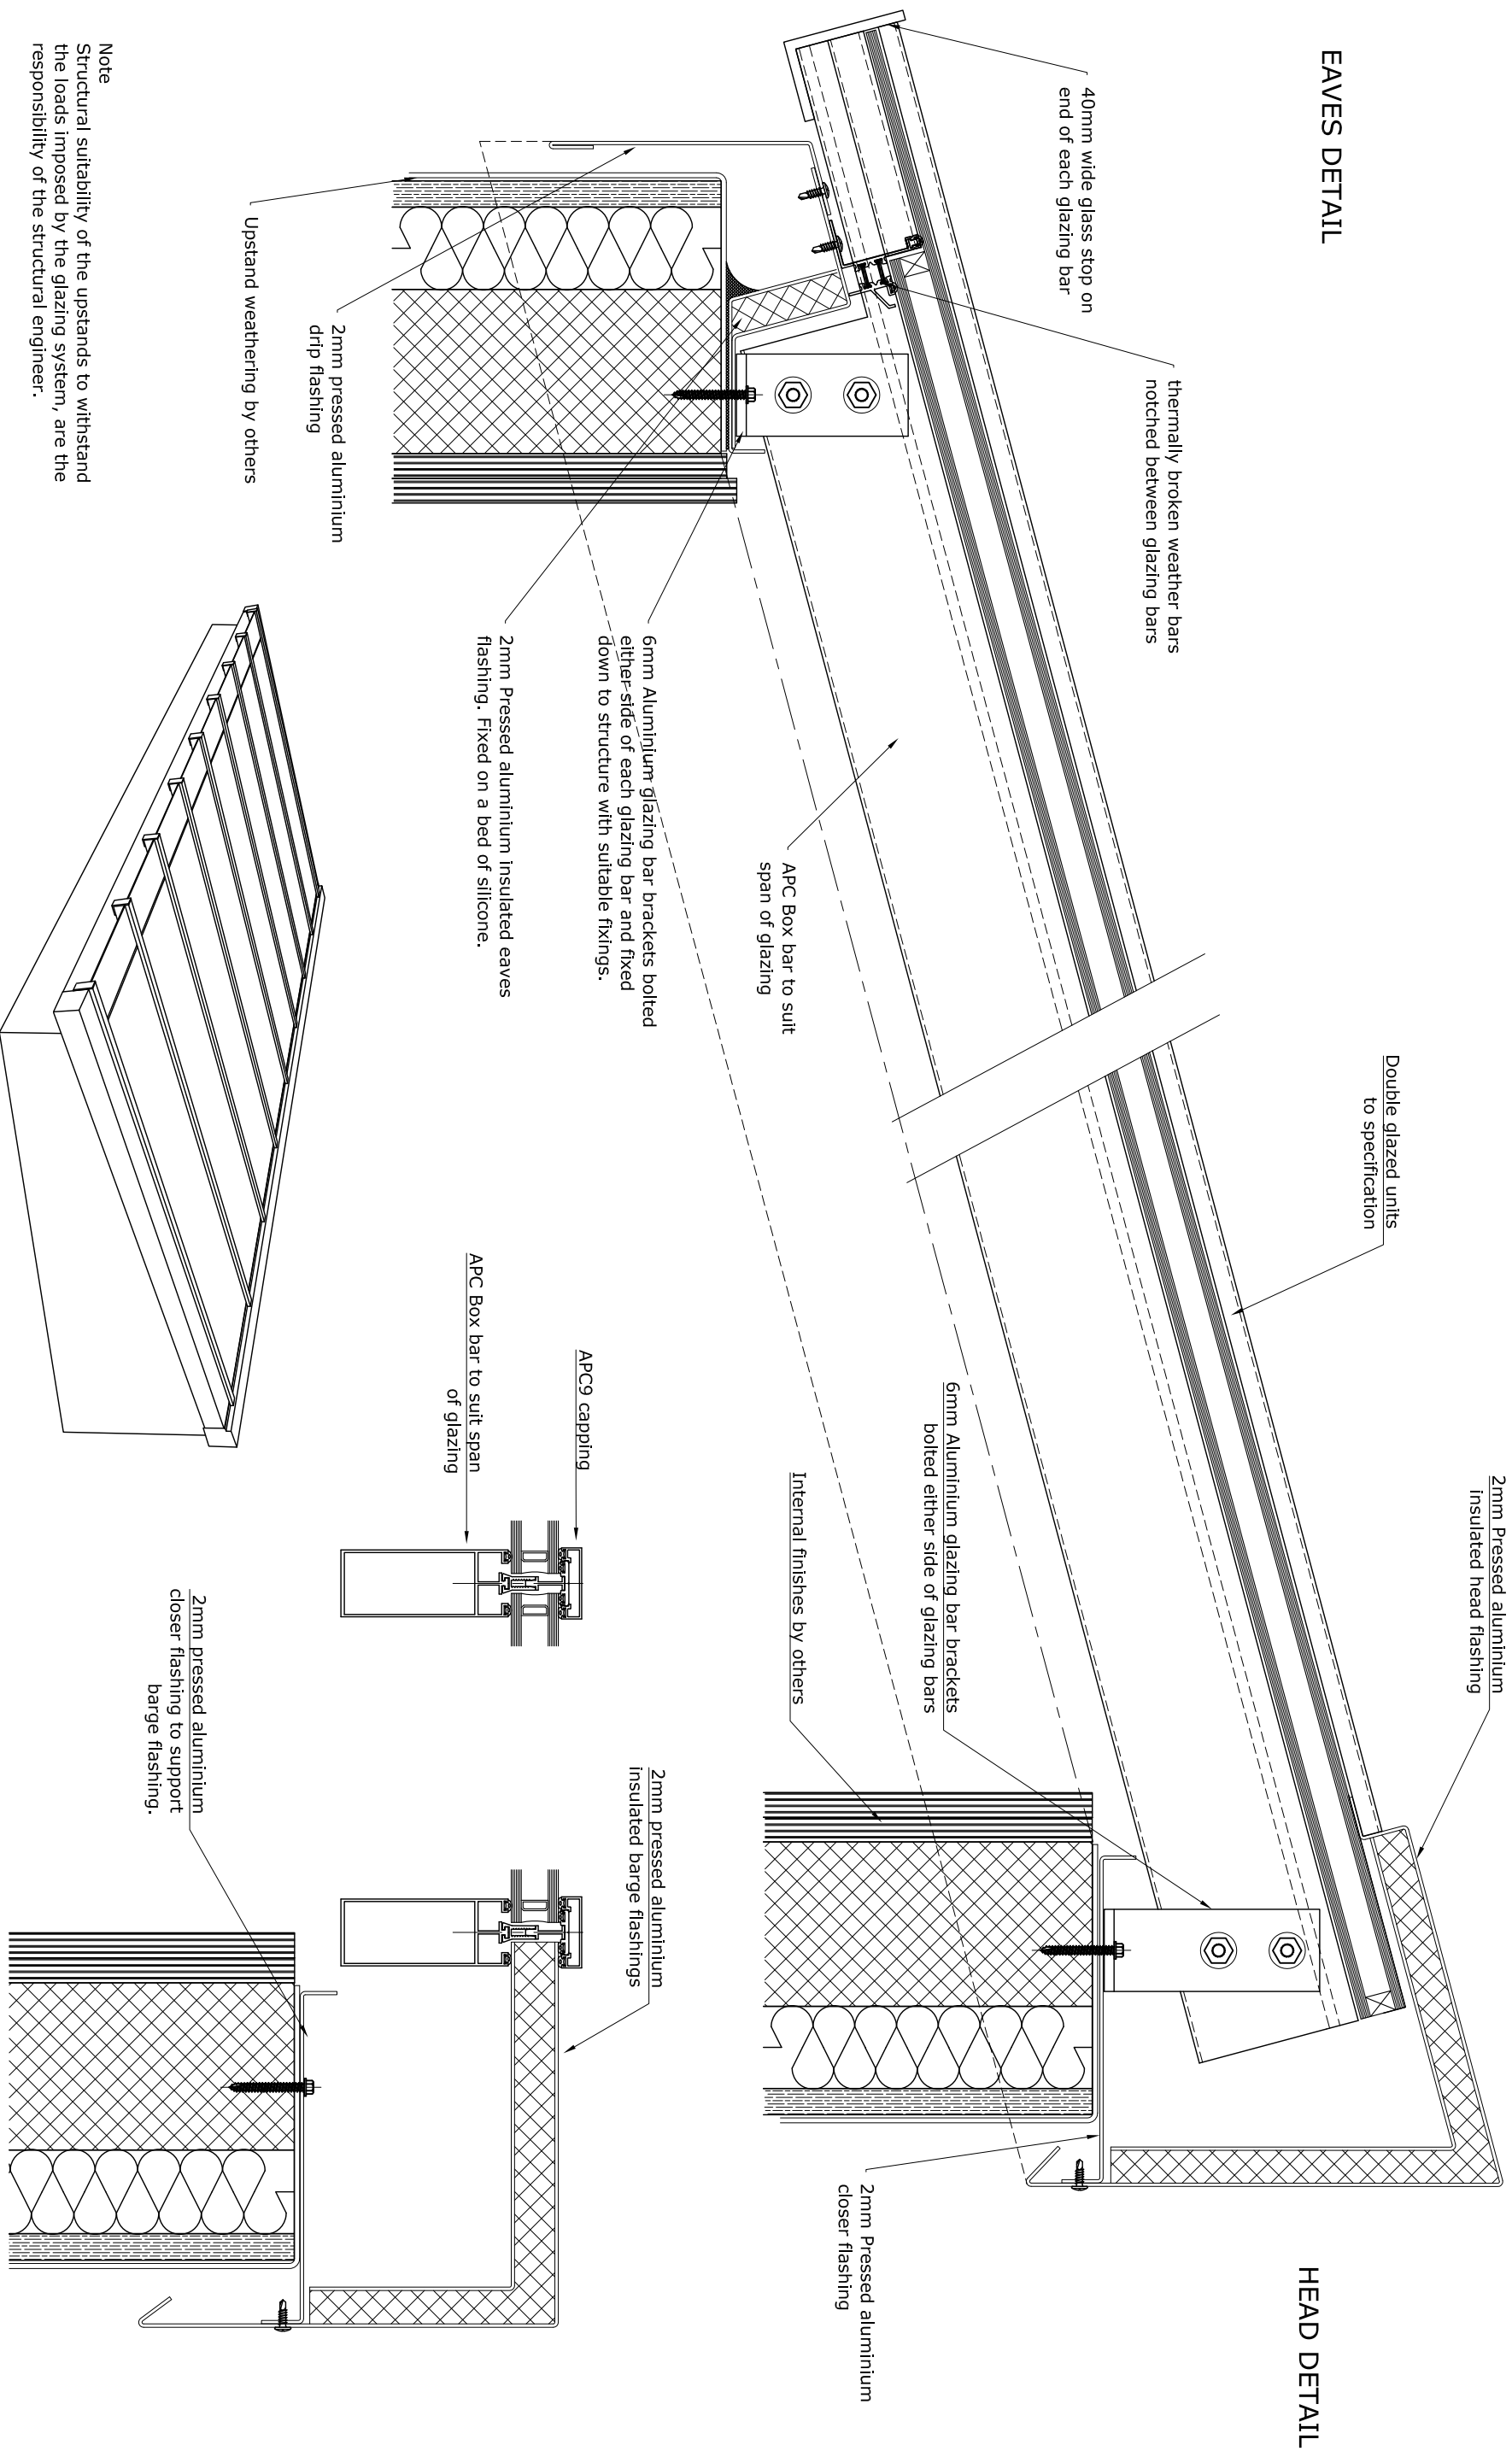

HEAD DETAIL

Project:

Client:	Revisions	Date	By

Specification: xxx

Glass: xxx

Finish: xx

Title: TYPICAL DETAILS
STANDARD HEAD, EAVES &
BARGE DETAILS

Scale: xx	Date: xxx	Drawing No.
Drawn: JJO	Checked:	

architectural products limited

specialised aluminium fabrications for the construction industry
Unit 9, Alexandra Way, Tewkesbury, Gloucestershire GL20 8NB
Tel: 01684 291555 Fax: 01684 291666
www.architecturalproducts.co.uk